


Top View

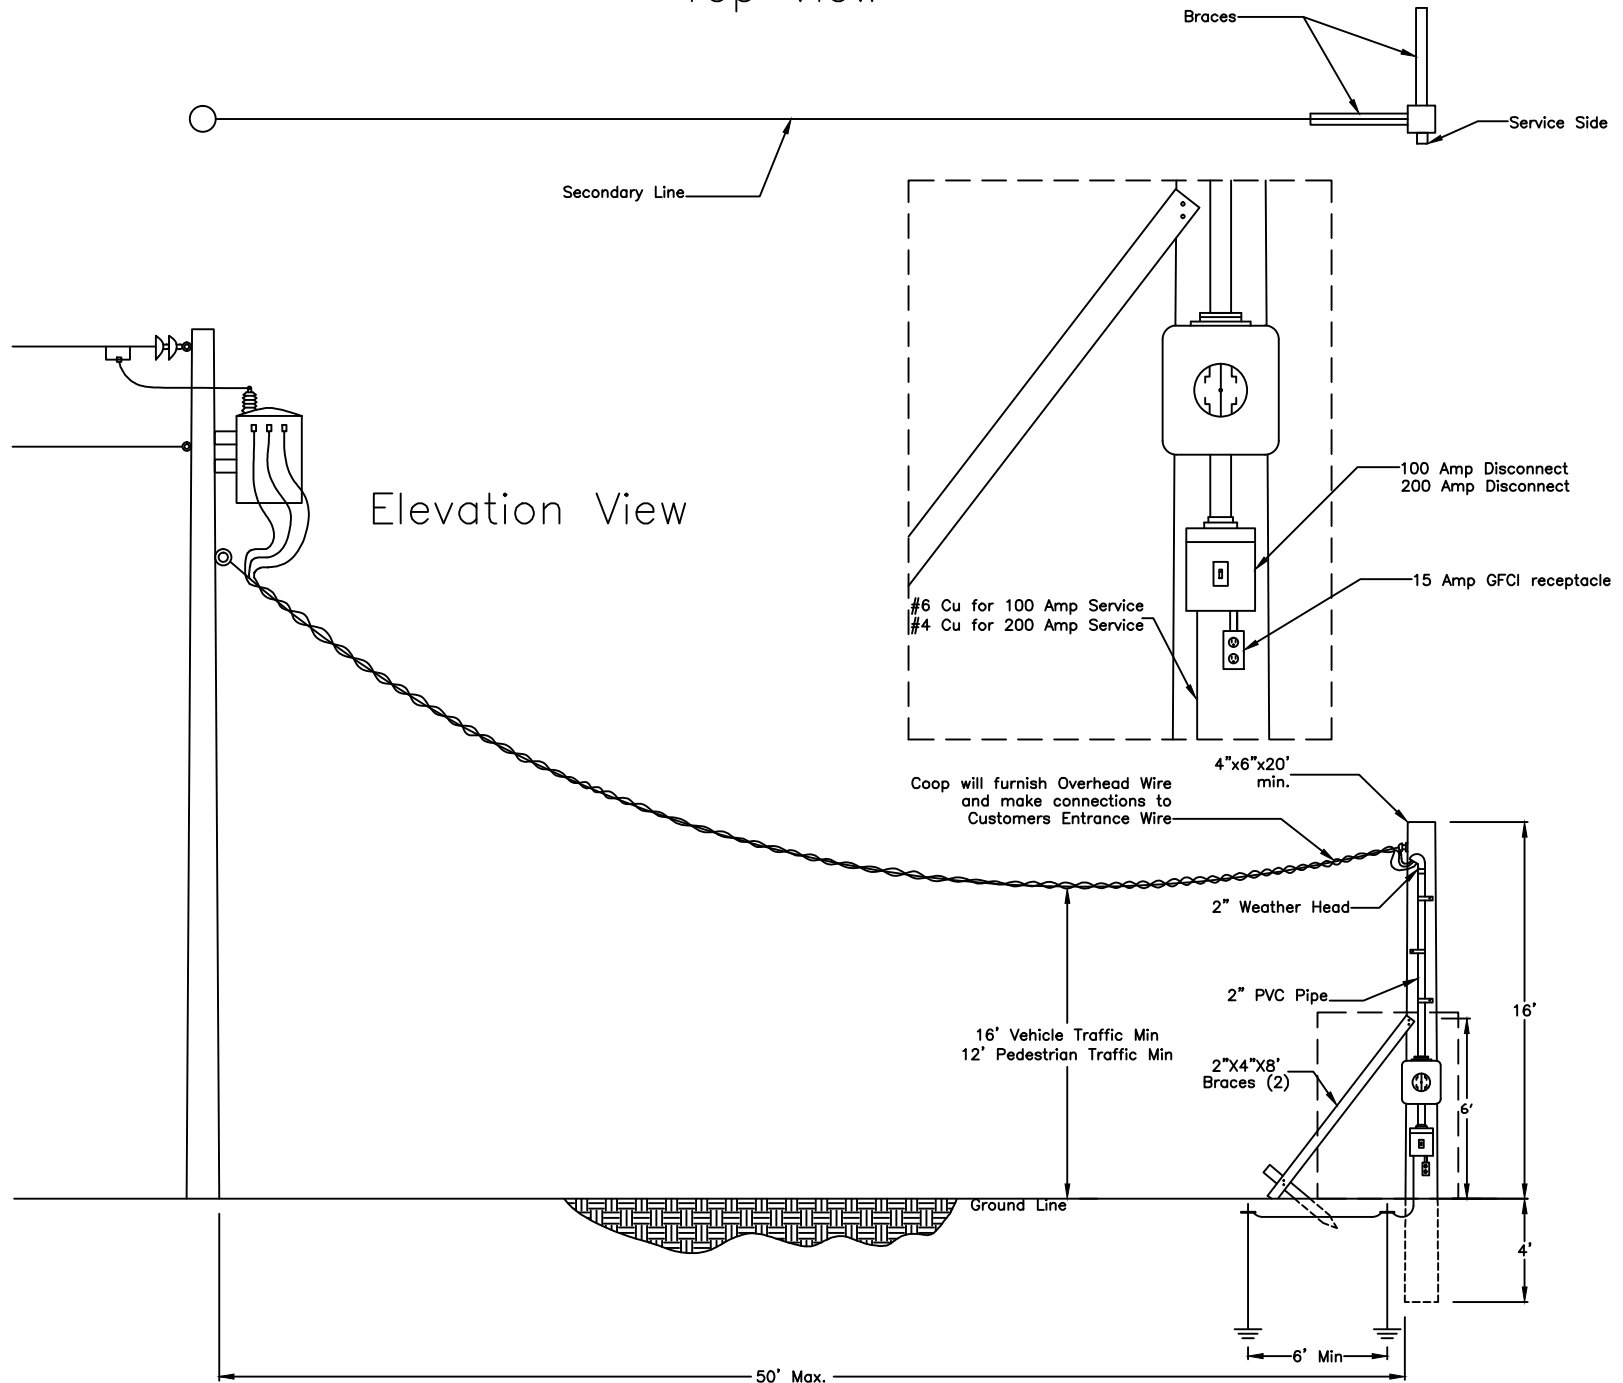

A	Holmes-Wayne Electric Cooperative, Inc. A Touchstone Energy Cooperative	DWG NAME: Temp Overhead Service Pole- PVC Pipe	
		SCALE: NONE	DATE: 7-10-2015
		SHEET: 1 OF 1	