


Elevation View

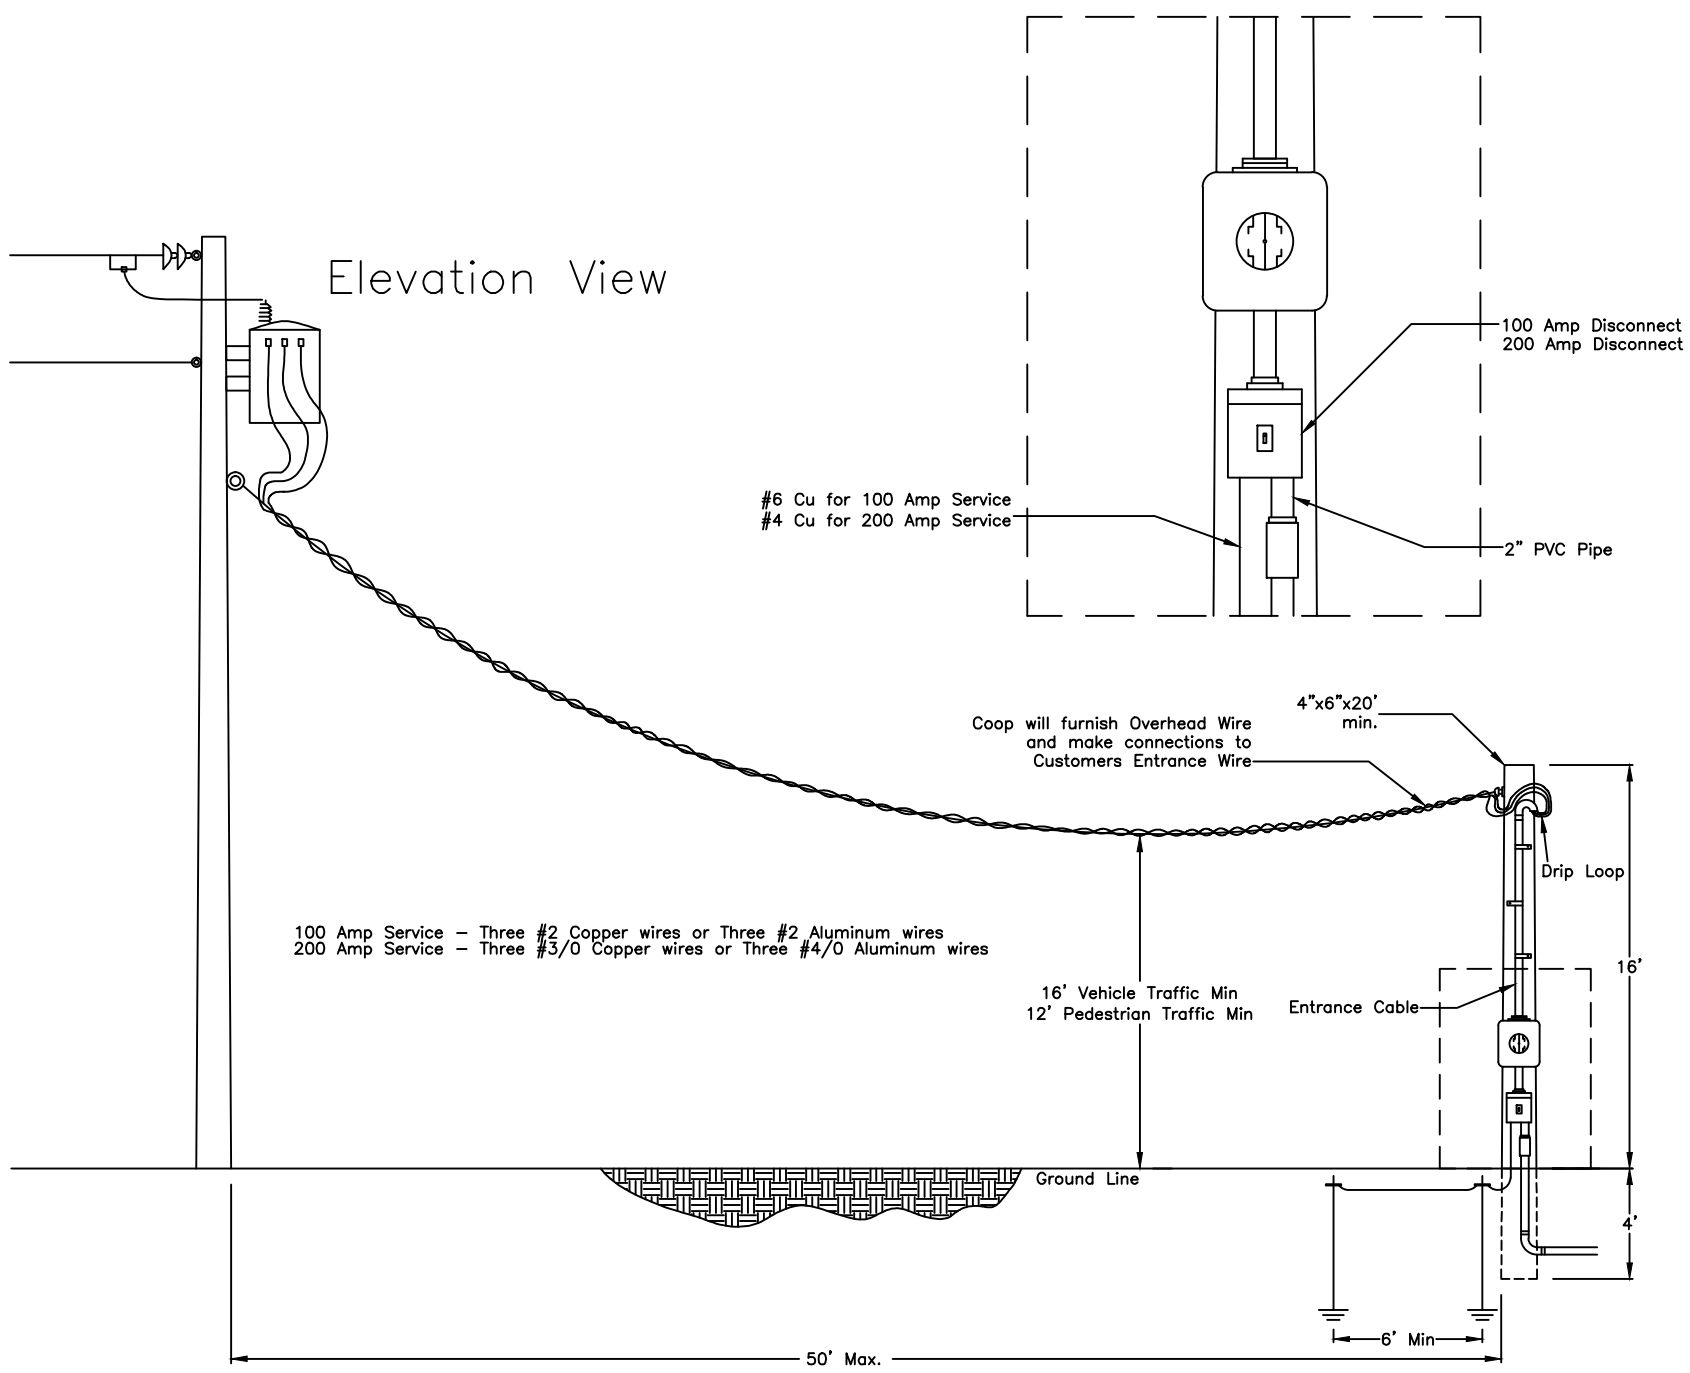

100 Amp Service - Three #2 Copper wires or Three #2 Aluminum wires
 200 Amp Service - Three #3/0 Copper wires or Three #4/0 Aluminum wires

Coop will furnish Overhead Wire and make connections to Customers Entrance Wire

16' Vehicle Traffic Min
 12' Pedestrian Traffic Min


Entrance Cable

Drip Loop

Ground Line

50' Max.

6' Min

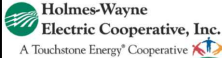A	 Holmes-Wayne Electric Cooperative, Inc. A Touchstone Energy Cooperative	DWG NAME: Trailer Service Hookup Entrance Cable
	SCALE: NONE	DATE: 7-10-2015